
## 2 KITCHEN STATION - SAMPLES 1" = 1'-0"








DISH WASHING

 

COOKING AREA



COOKING AREA

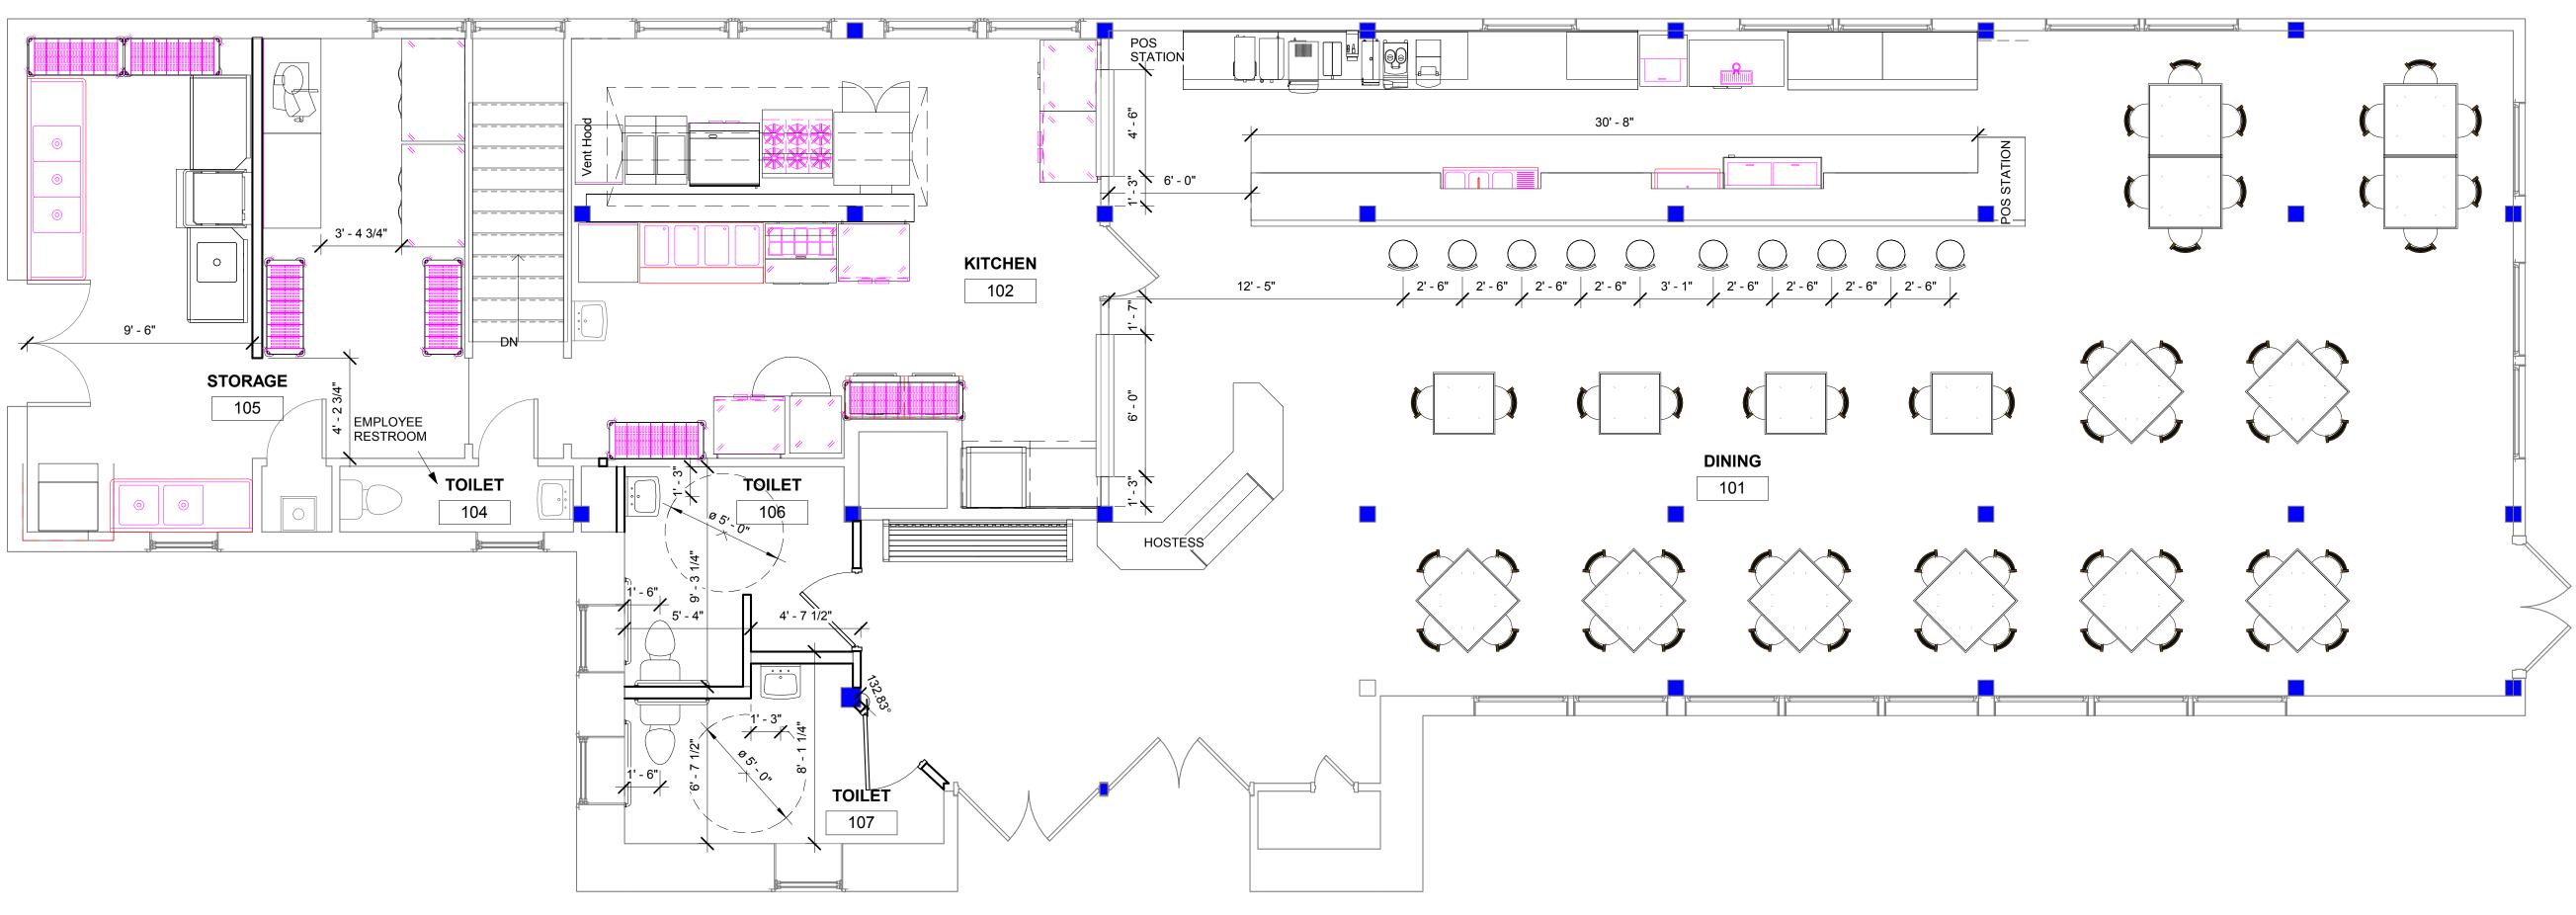

PREP AREA





	TITLE OF DRAWING			DRAWING NO.	
	NEW FLOOR PLAN				
	l	LOCATION WITHIN PARK			
JNITED STATES	BLUFFS RESTAURANT, DOUGHTON PARK				
RTMENT OF INTERIOR				PKG. NO.	SHEET
	NAME OF PARK			NO.	[]
DNAL PARK SERVICE	BLUE RIDGE PARKWAY				A103
ER SERVICE CENTER	REGION	COUNTY	STATE	<u> </u>	
	SOUTHEAST	ALLEGHANY	NC		